


DO NOT SCALE THIS DRAWING USE DIMENSIONS ONLY
 VERIFY ALL DIMENSIONS ON SITE BEFORE COMMENCING ANY
 WORK OR SHOP DRAWINGS
 INFORM THE ARCHITECT BEFORE ANY WORK STARTS IF THIS
 DRAWING EXCEEDS THE QUANTITIES IN ANY WAY

ISSUE STATUS: FOR INFORMATION

Revision Date

KEY

- Circulation
- Nave
- Chapel, Chancel and Altar
- Prayer Space
- Porch/Lobby
- Vestry
- Sunday School
- WC
- Servery
- Flower Arrangers
- Storage

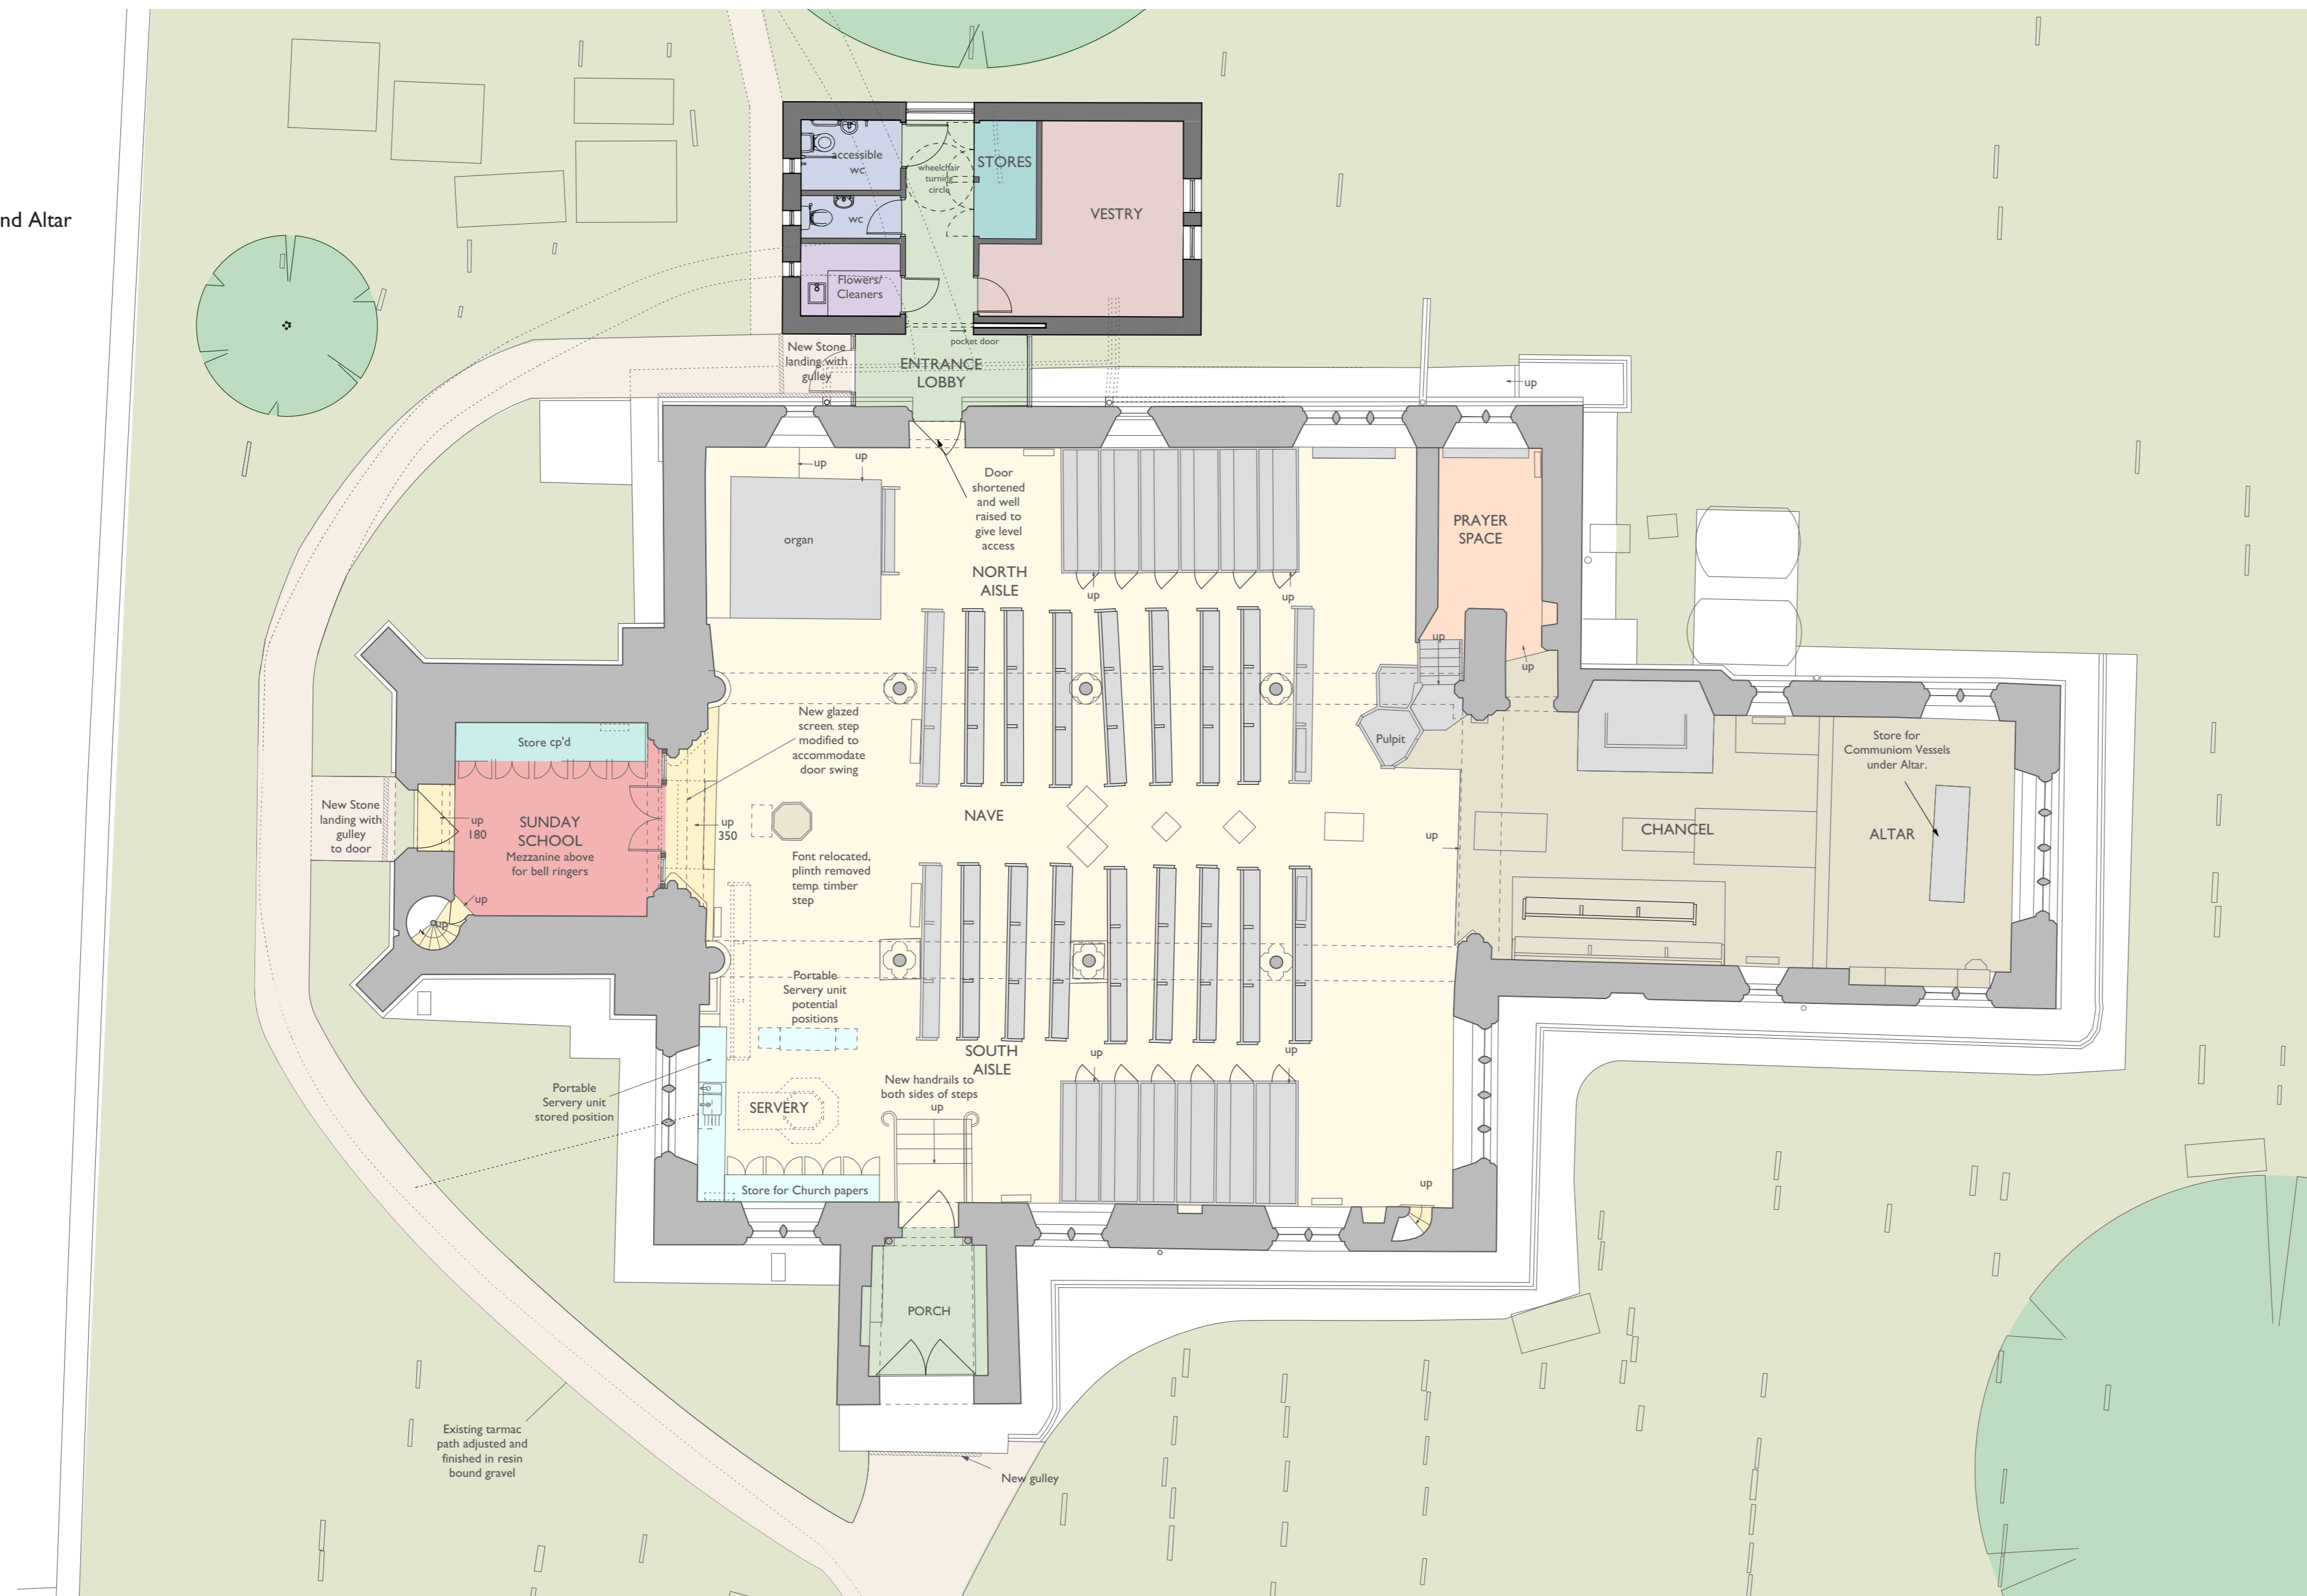

CLIENT
 Incumbent and Church Wardens

PROJECT
 St. Michael & All Angels Church
 Great Tew

TITLE
 Ground and First Floor as Proposed

SCALE
 1:100 @ A1

DATE
 July 2017

JOB N°
 12_068

DRAWN
 Midland Survey

DRAWING N°
 201A



**Acanthus
 Clews**
 architects

Acanthus House
 57 Hightown Road
 Banbury • Oxfordshire
 OX16 9BE
 Tel: 01295 702600
 Fax: 01295 702601
 architects@acanthusclews.co.uk
 www.acanthusclews.co.uk